

L1 TENANT SPACE


DATE: 02/27/20

HUNTINGDON MILLS

PROJECT 640

ADDRESS
2137 E HUNTINGDON ST,
PHILADELPHIA PA 19125

ISA
1400 N AMERICAN ST #301
PHILADELPHIA, PA 19122
215 232 1500

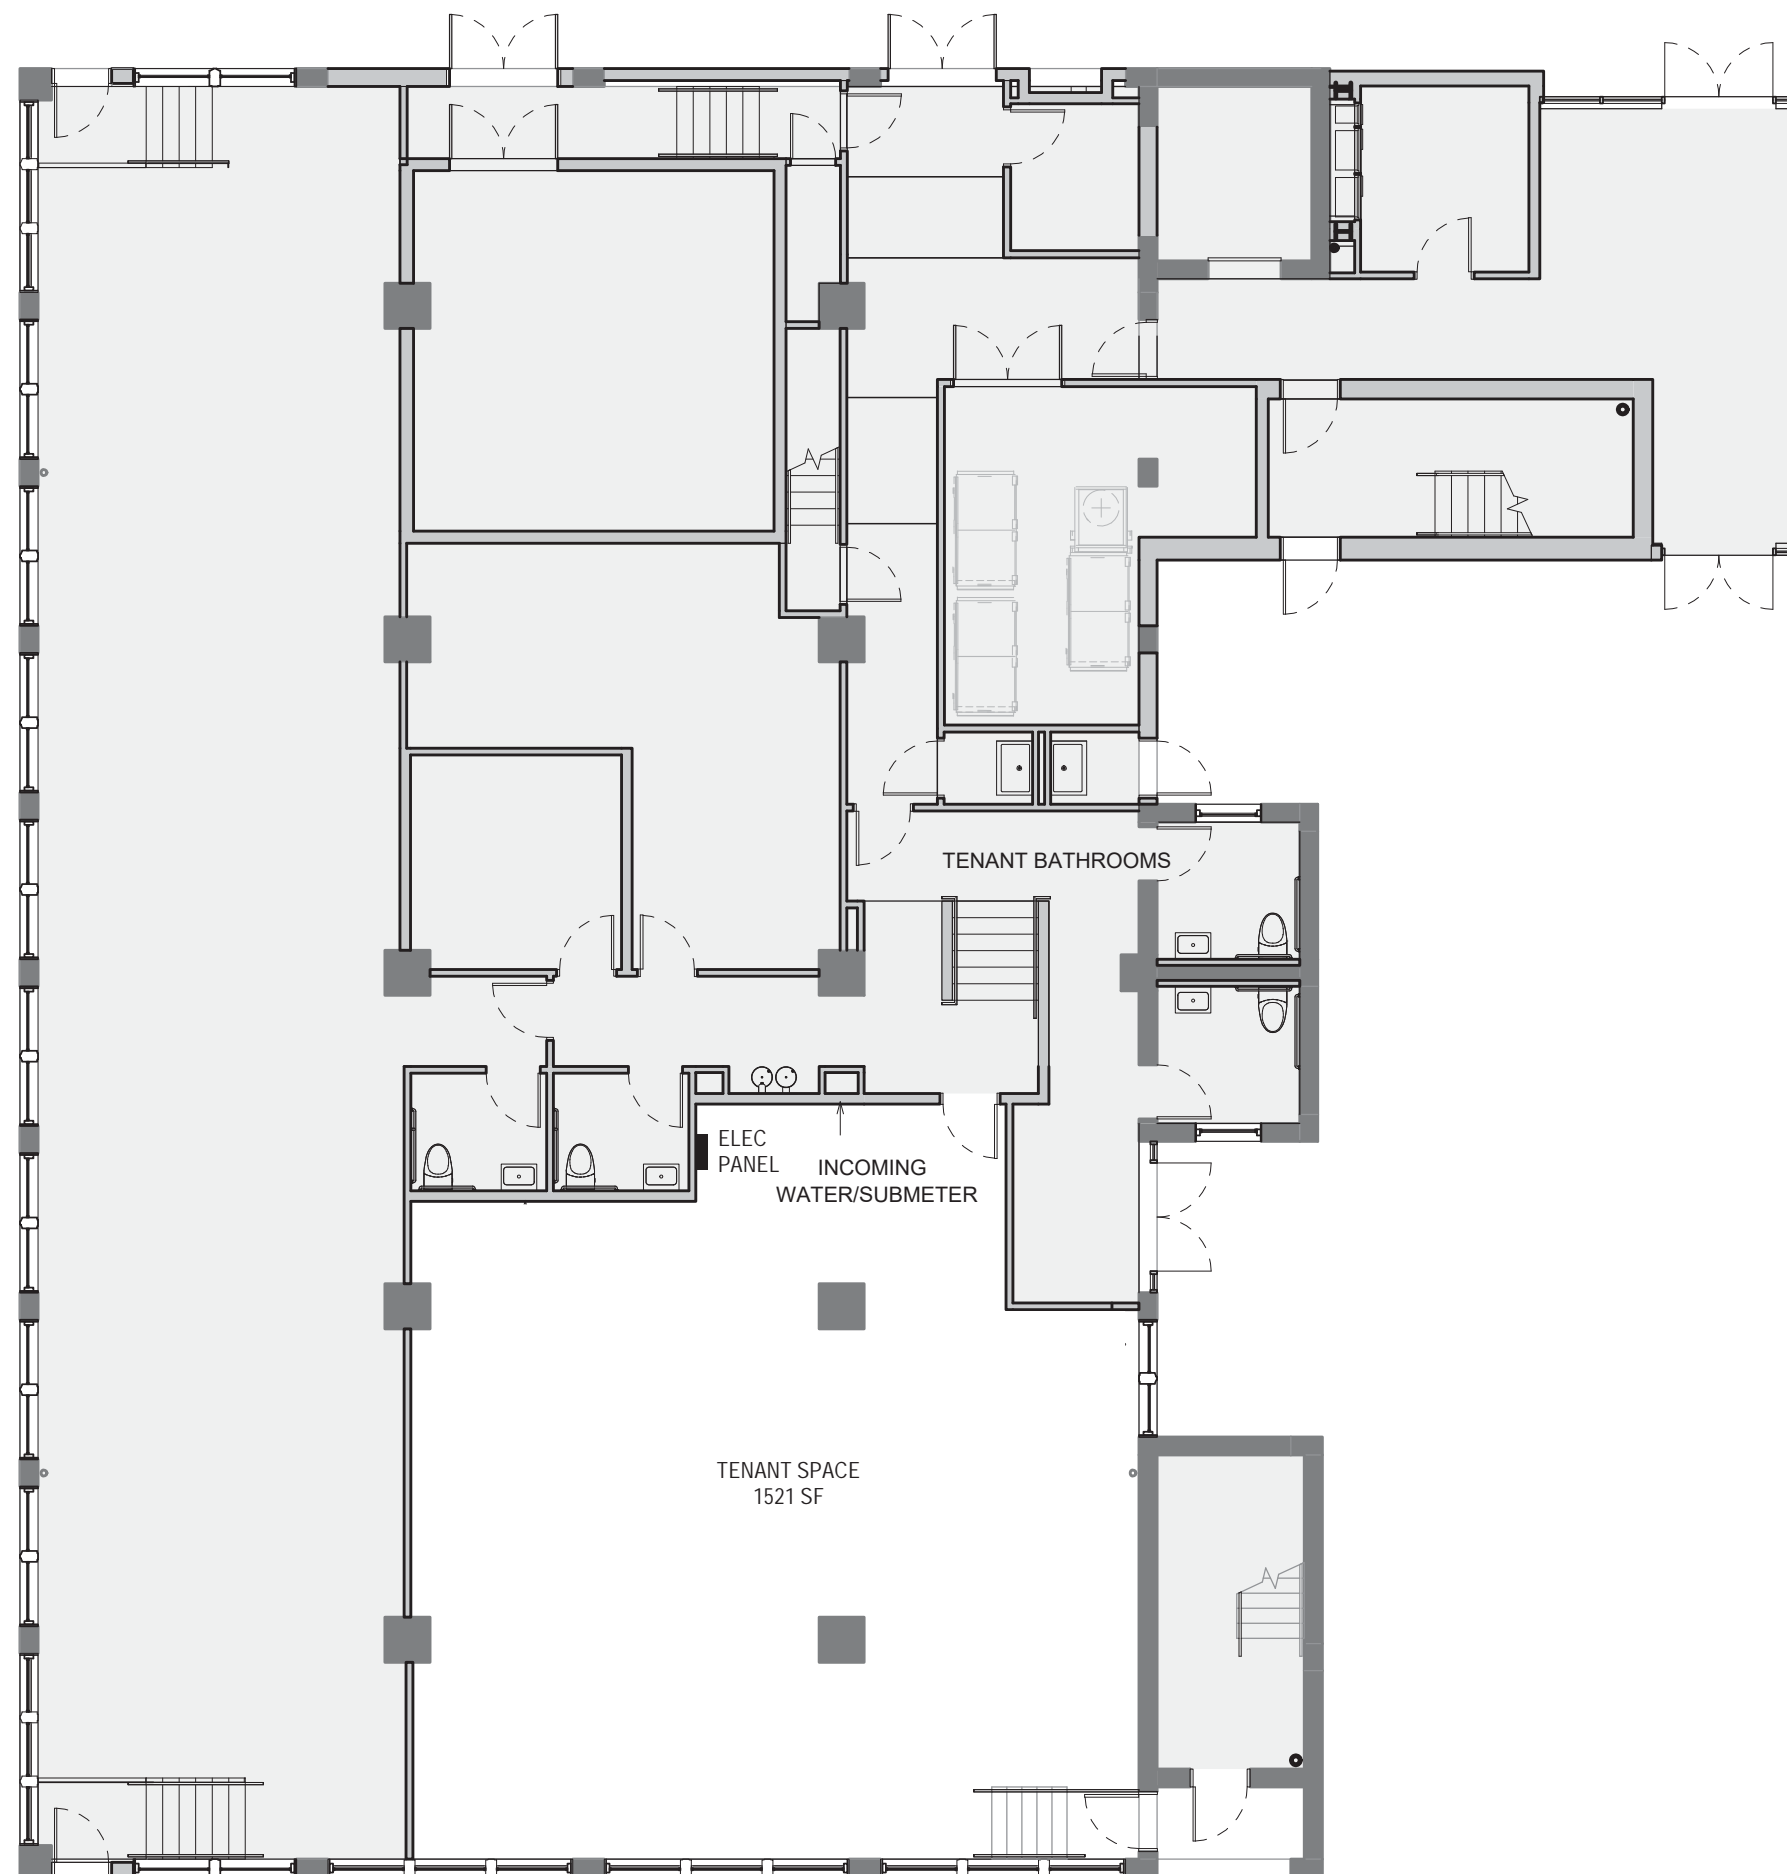

01 BUILDING A
FIRST FLOOR PLAN
SCALE [3/32" = 1'-0"]

ISA